


Typ / Type	B	b	Leuchtstofflampe EC Fluorescent lamp EC	Leuchtstofflampe DEC Fluorescent lamp DEC
105 x 43	1250	1050	2x Master TL-D Super 80 36W/865 SLV	2x Master TL-D Super 80 36W/865 SLV
140 x 43	1600	1400	2x Master TL-D Super 80 58W/865 SLV	2x Master TL-D Super 80 58W/865 SLV

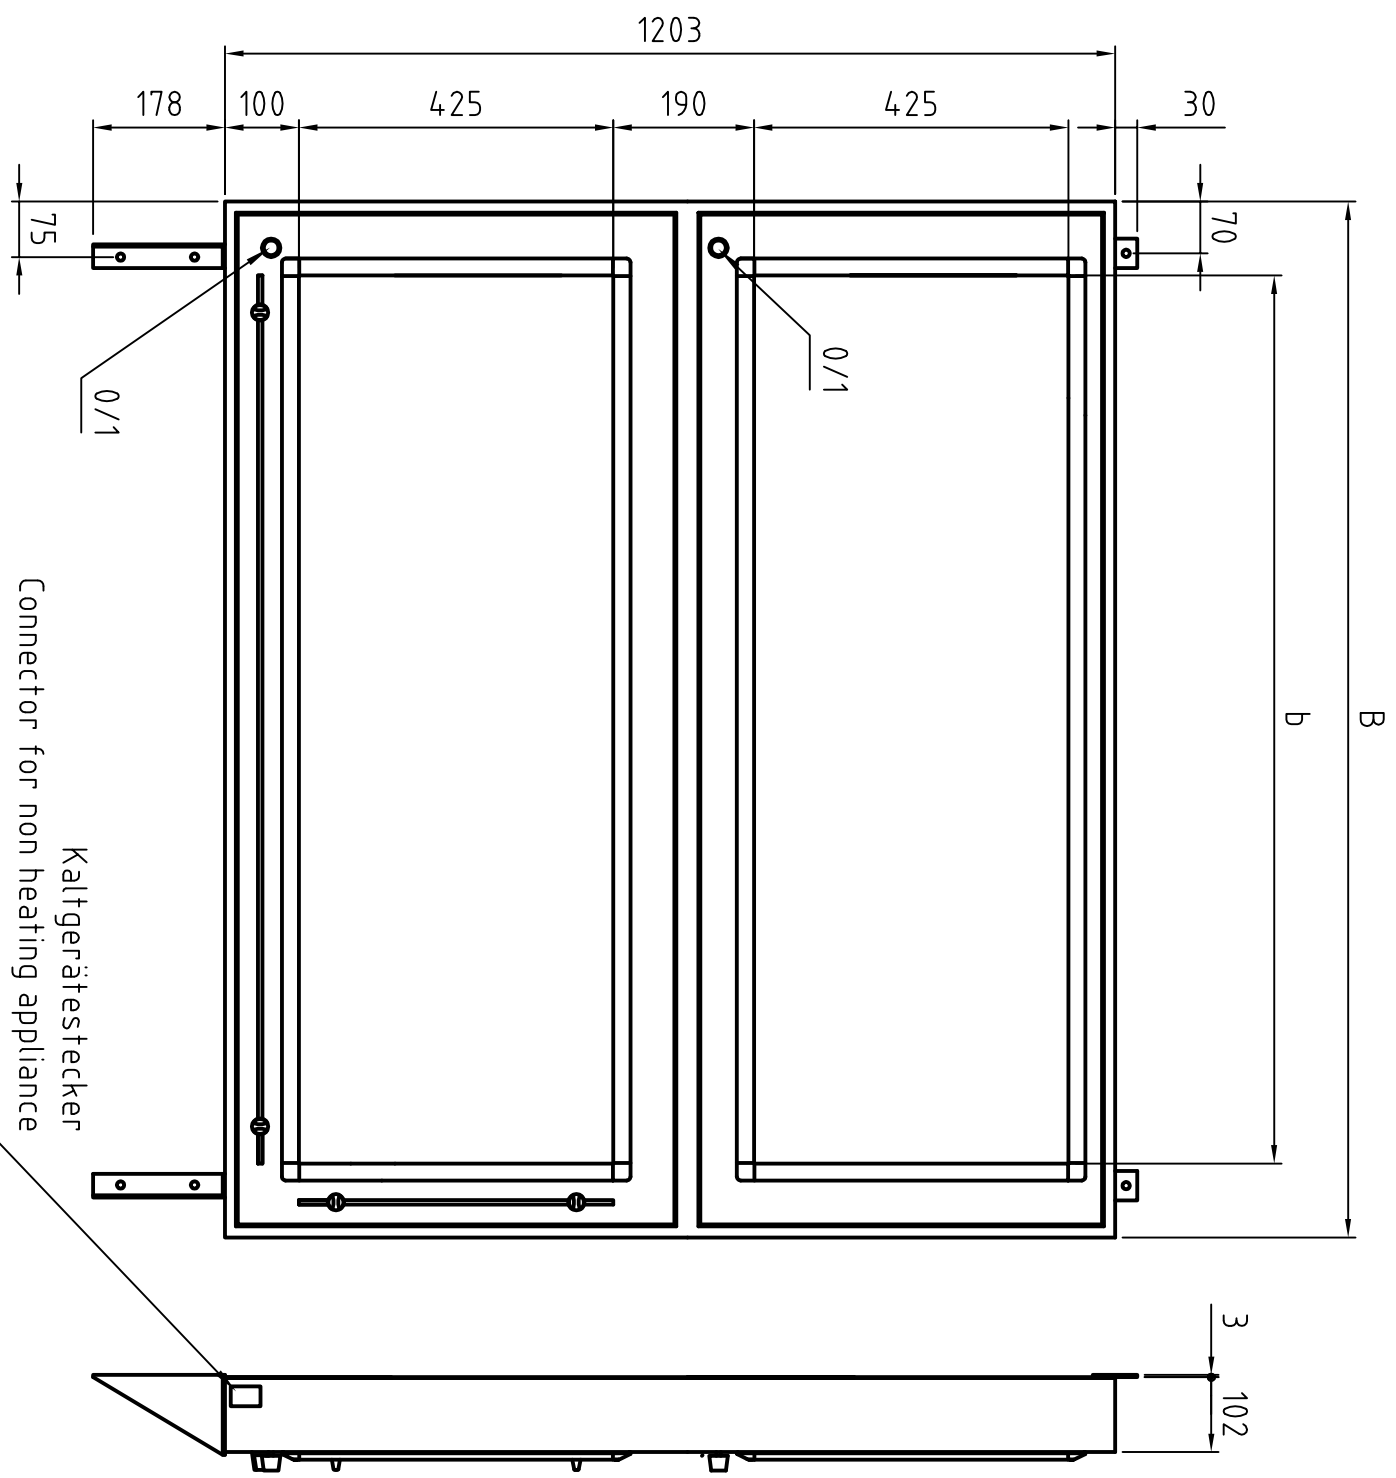

Gehäuse einbrennlackiert RAL 9002
Housing structured powder-coated finish in RAL 9002

Kaltgerätestecker
Connector for non heating appliance

PLANILUX		Allgemeintoleranzen DIN ISO 2768 - mK	Oberfläche DIN ISO 1302 Reihe 3	Maßstab 1:5	Position	Menge
		Name				
		Bearb. 17.08.2005	Bussmann			
		Gepr.				
		Norm				
				EC/DEC ..X43 [cm] Wandmodell / Wall mounted model		
Zust. Änderungen	Datum	Name	Datenname	Blatt 1 Bl		